
PROJECT DATA MODULE: (32) HANWHA Q.CELL Q. PEAK DUO BLK-G8+340, 340 Wp RACKING SYSTEM: GROUND MOUNT RACKING TOTAL CAPACITY: 10.880 kW-DC

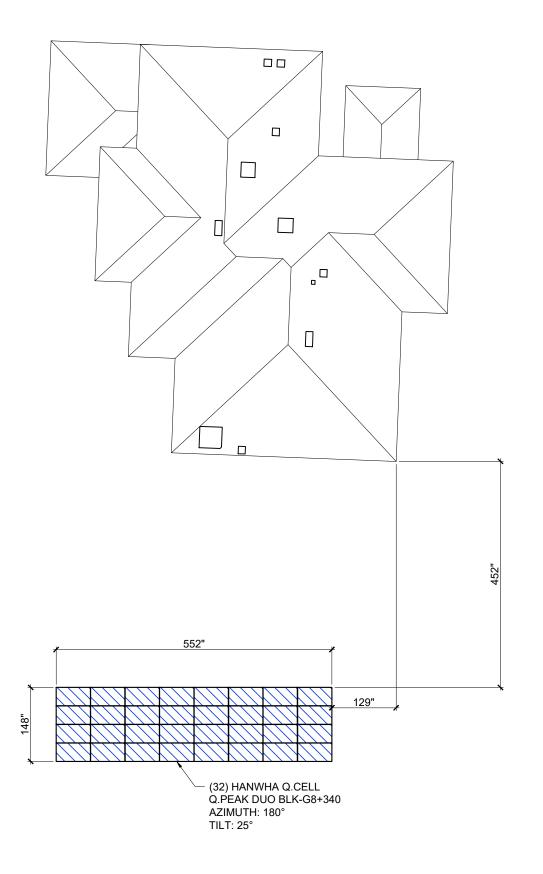

	CONTRACTOR'S LOGO										
	CONTRACTOR'S LICENSE NUMBER OR STAMP										
		DATE									
	REVISION	DESCRIPTION									
		0 N									
	PF	PROJECT NAME									
	HOMEOWNER ADDRESS SYSTEM SIZE 10.880 kW-DC										
	DRAWN BY EP-HT										
	AF	APPROVED BY									
	DATE										
	SCALE 1/16" = 1'										
	<u>S</u>	<u>SHEET TITLE</u> PRELIMINARY LAYOUT									
	SH	HEE	TN	10.			51	21			